
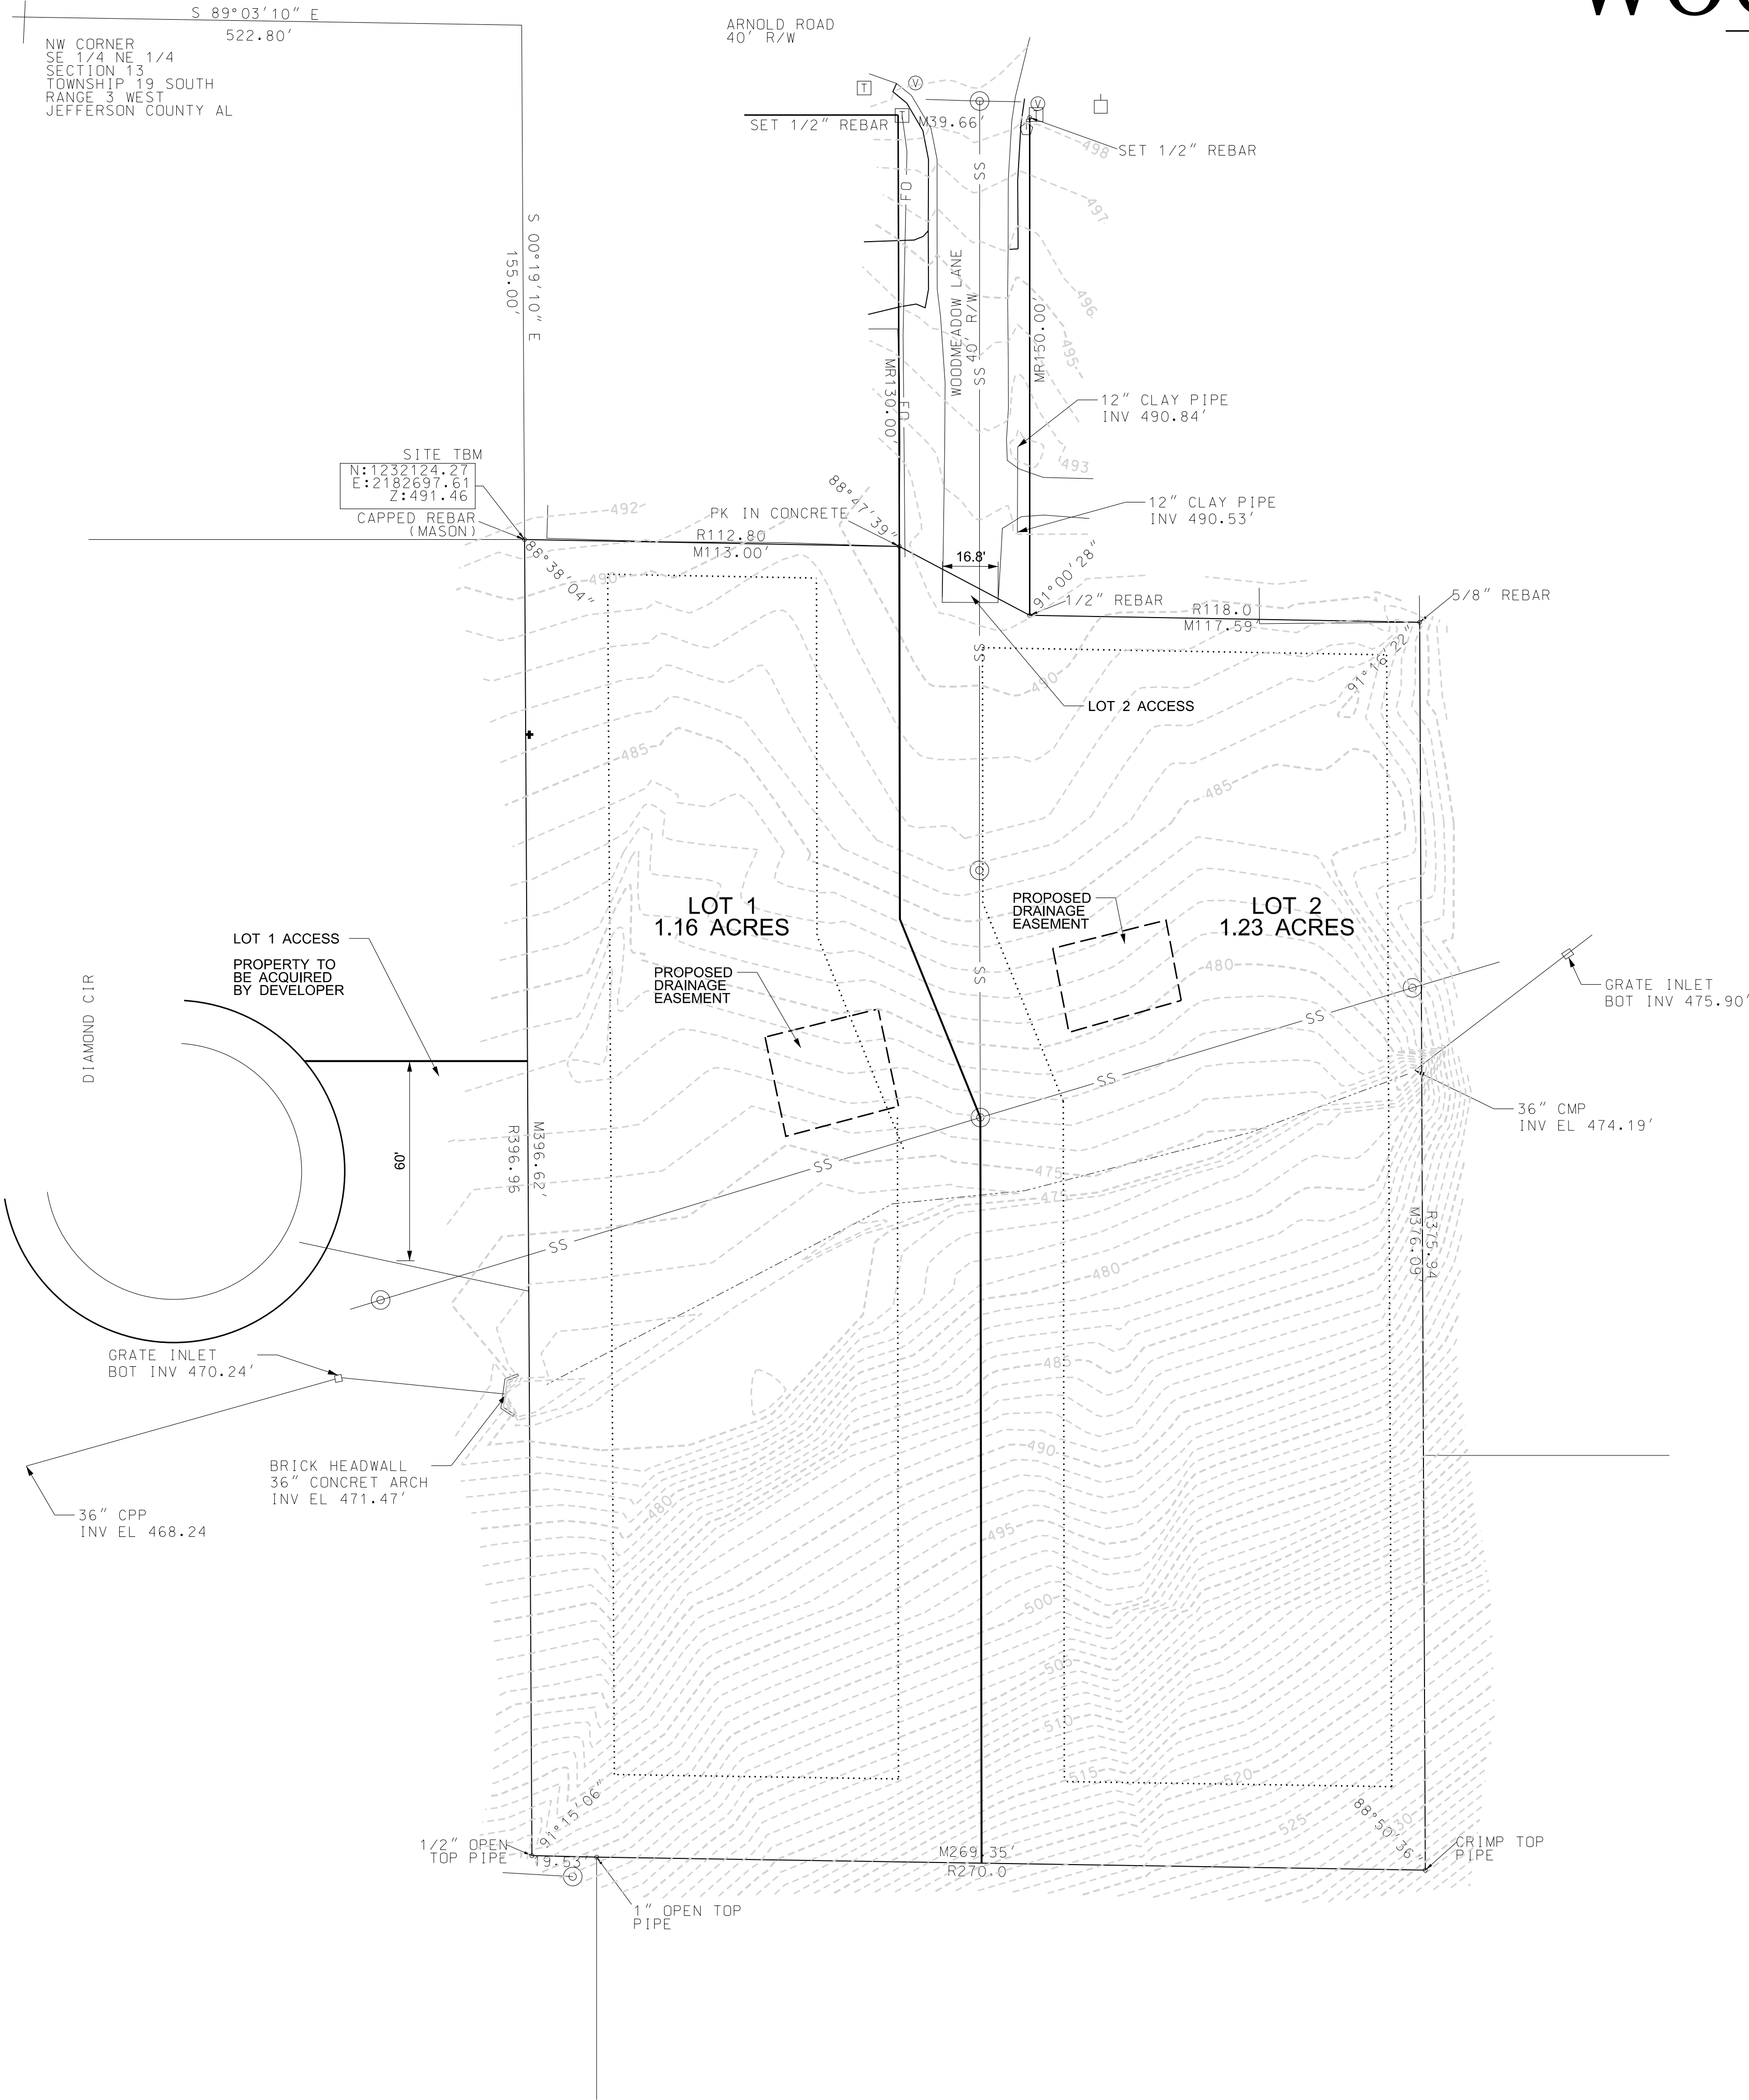


WOODMEADOW PROPERTY

OPTION E

SCHEMATIC LAYOUT

Prepared by InSite Engineering, LLC

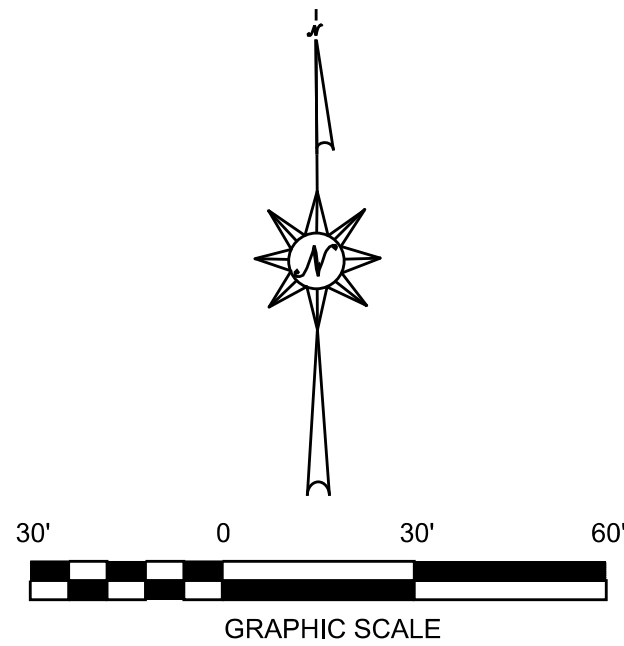

5800 FELDSPAR WAY
HOOVER, ALABAMA 35244
OFFICE (205) 733-9696
FAX (205) 733-9697

CIVIL / GIS
INFRASTRUCTURE
ENVIRONMENTAL
PLANNING
COMMERCIAL
RESIDENTIAL

THIS DOCUMENT IS THE PROPERTY OF INSITE ENGINEERING, LLC. IT IS TO BE USED ONLY FOR THE PROJECT AND SITE SPECIFICALLY IDENTIFIED HEREON. NO PART OF THIS DOCUMENT IS TO BE REPRODUCED OR TRANSMITTED IN ANY FORM OR BY ANY MEANS, ELECTRONIC OR MECHANICAL, INCLUDING PHOTOCOPYING, RECORDING, OR BY ANY INFORMATION STORAGE AND RETRIEVAL SYSTEM, WITHOUT PERMISSION IN WRITING FROM INSITE ENGINEERING, LLC. COPYRIGHT © 2018, INSITE ENGINEERING, LLC.